



PLAN VIEW (TURF RUNWAY 7)

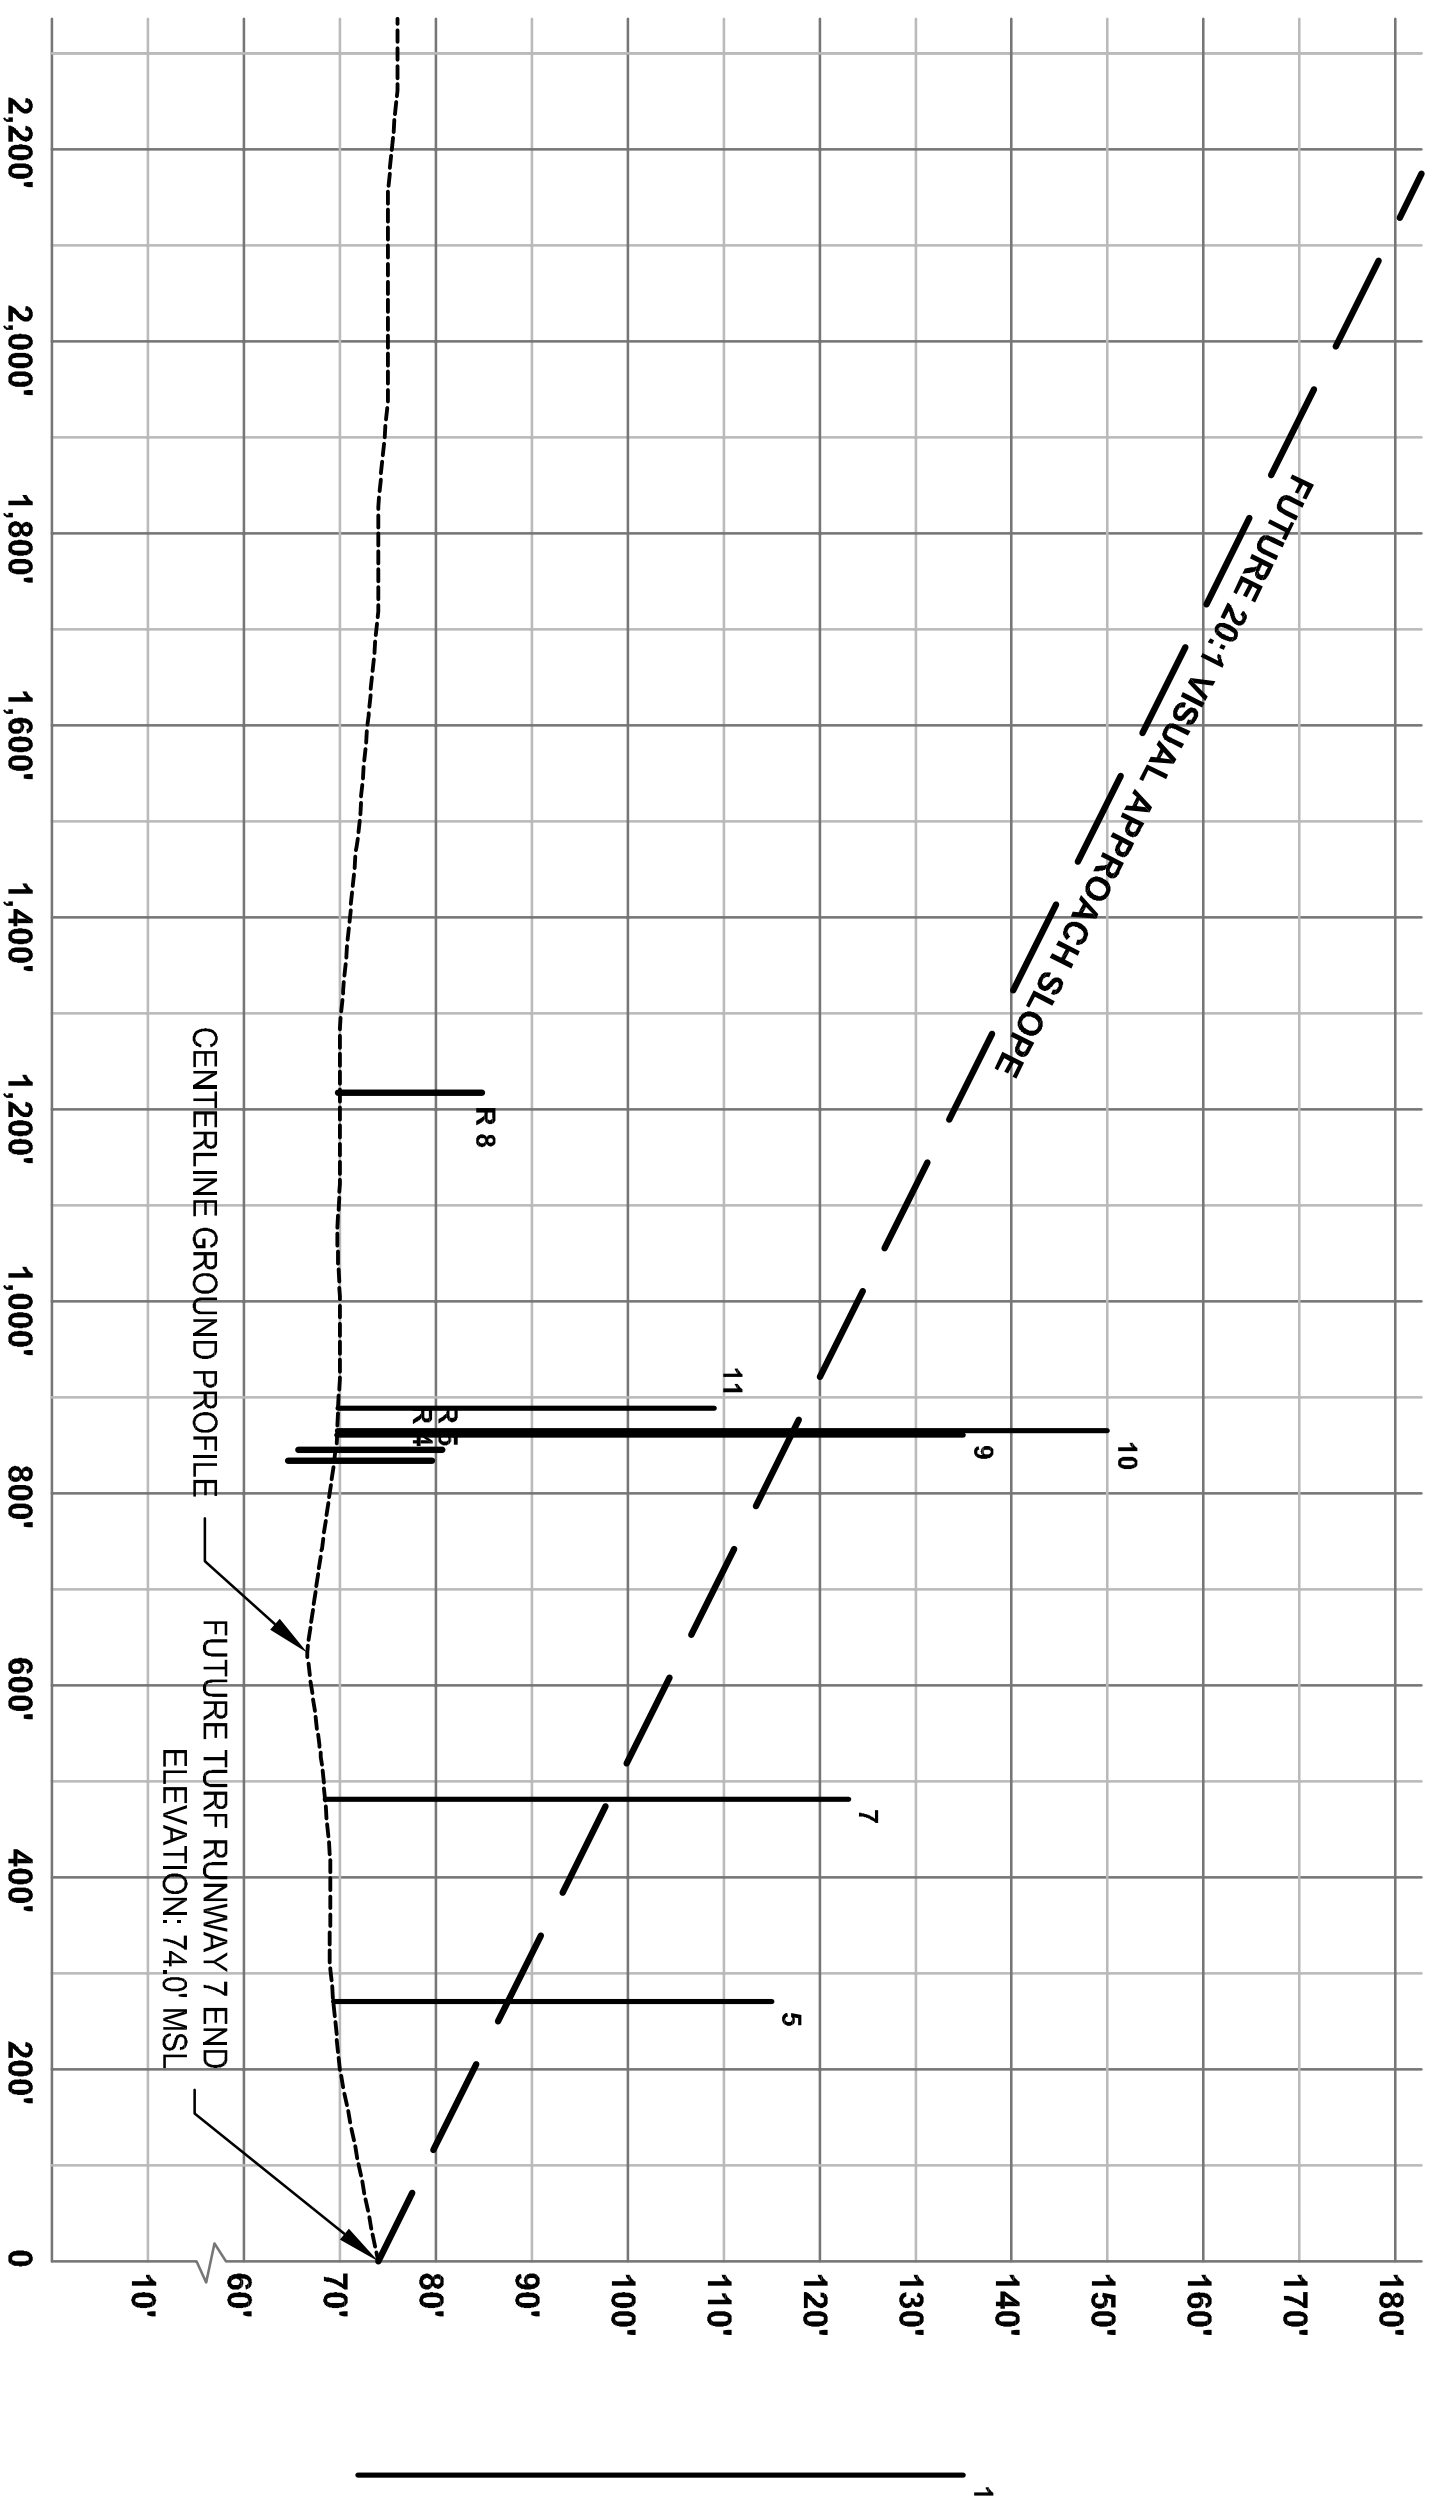


PROFILE VIEW (TURF RUNWAY 7)

#	TYPE	OBSTRUCTION ELEVATION	FUTURE ALLOWABLE PART 77 ELEV.	FUTURE PART 77 PENETRATION	DISPOSITION
1	TREE	133.0	81.4	52.6	TRM / REMOVE
5	TREE	115.0	102.5	52	TRM / REMOVE
7	TREE	112.0	102.5	52	TRM / REMOVE
9	TREE	138.0	138.4	4.3	NO ACTION
10	TREE	150.0	117.4	32.6	TRM / REMOVE
11	TREE	109.0	158.4	-48.4	TRM / REMOVE
R 4	ROAD	76.8	134.0	-54.4	NO ACTION
R 5	ROAD	80.7	116.3	-35.6	NO ACTION
R 7	UTRUCK	82.1	134.6	-52.5	NO ACTION
R 8	UTRUCK	84.8	119.2	-34.4	NO ACTION

DESCRIPTION	EXISTING	ULTIMATE
FENCE	---	---
AIRPORT PAVEMENT	---	---
PROPERTY LINE	---	---
AVIATION AND TREE CUTTING ESTIMATE	---	---
GROUND CONTOURS	---	---
AIRPORT REFERENCE POINT	---	---
BUILDINGS	---	---
WATER	---	---
RUNWAY SAFETY AREA	---	---
RUNWAY OBJECT FREE AREA	---	---
RUNWAY PROTECTION ZONE	---	---
BUILDING RESTRICTION LINE	---	---
OBSTACLE FREE ZONE	---	---

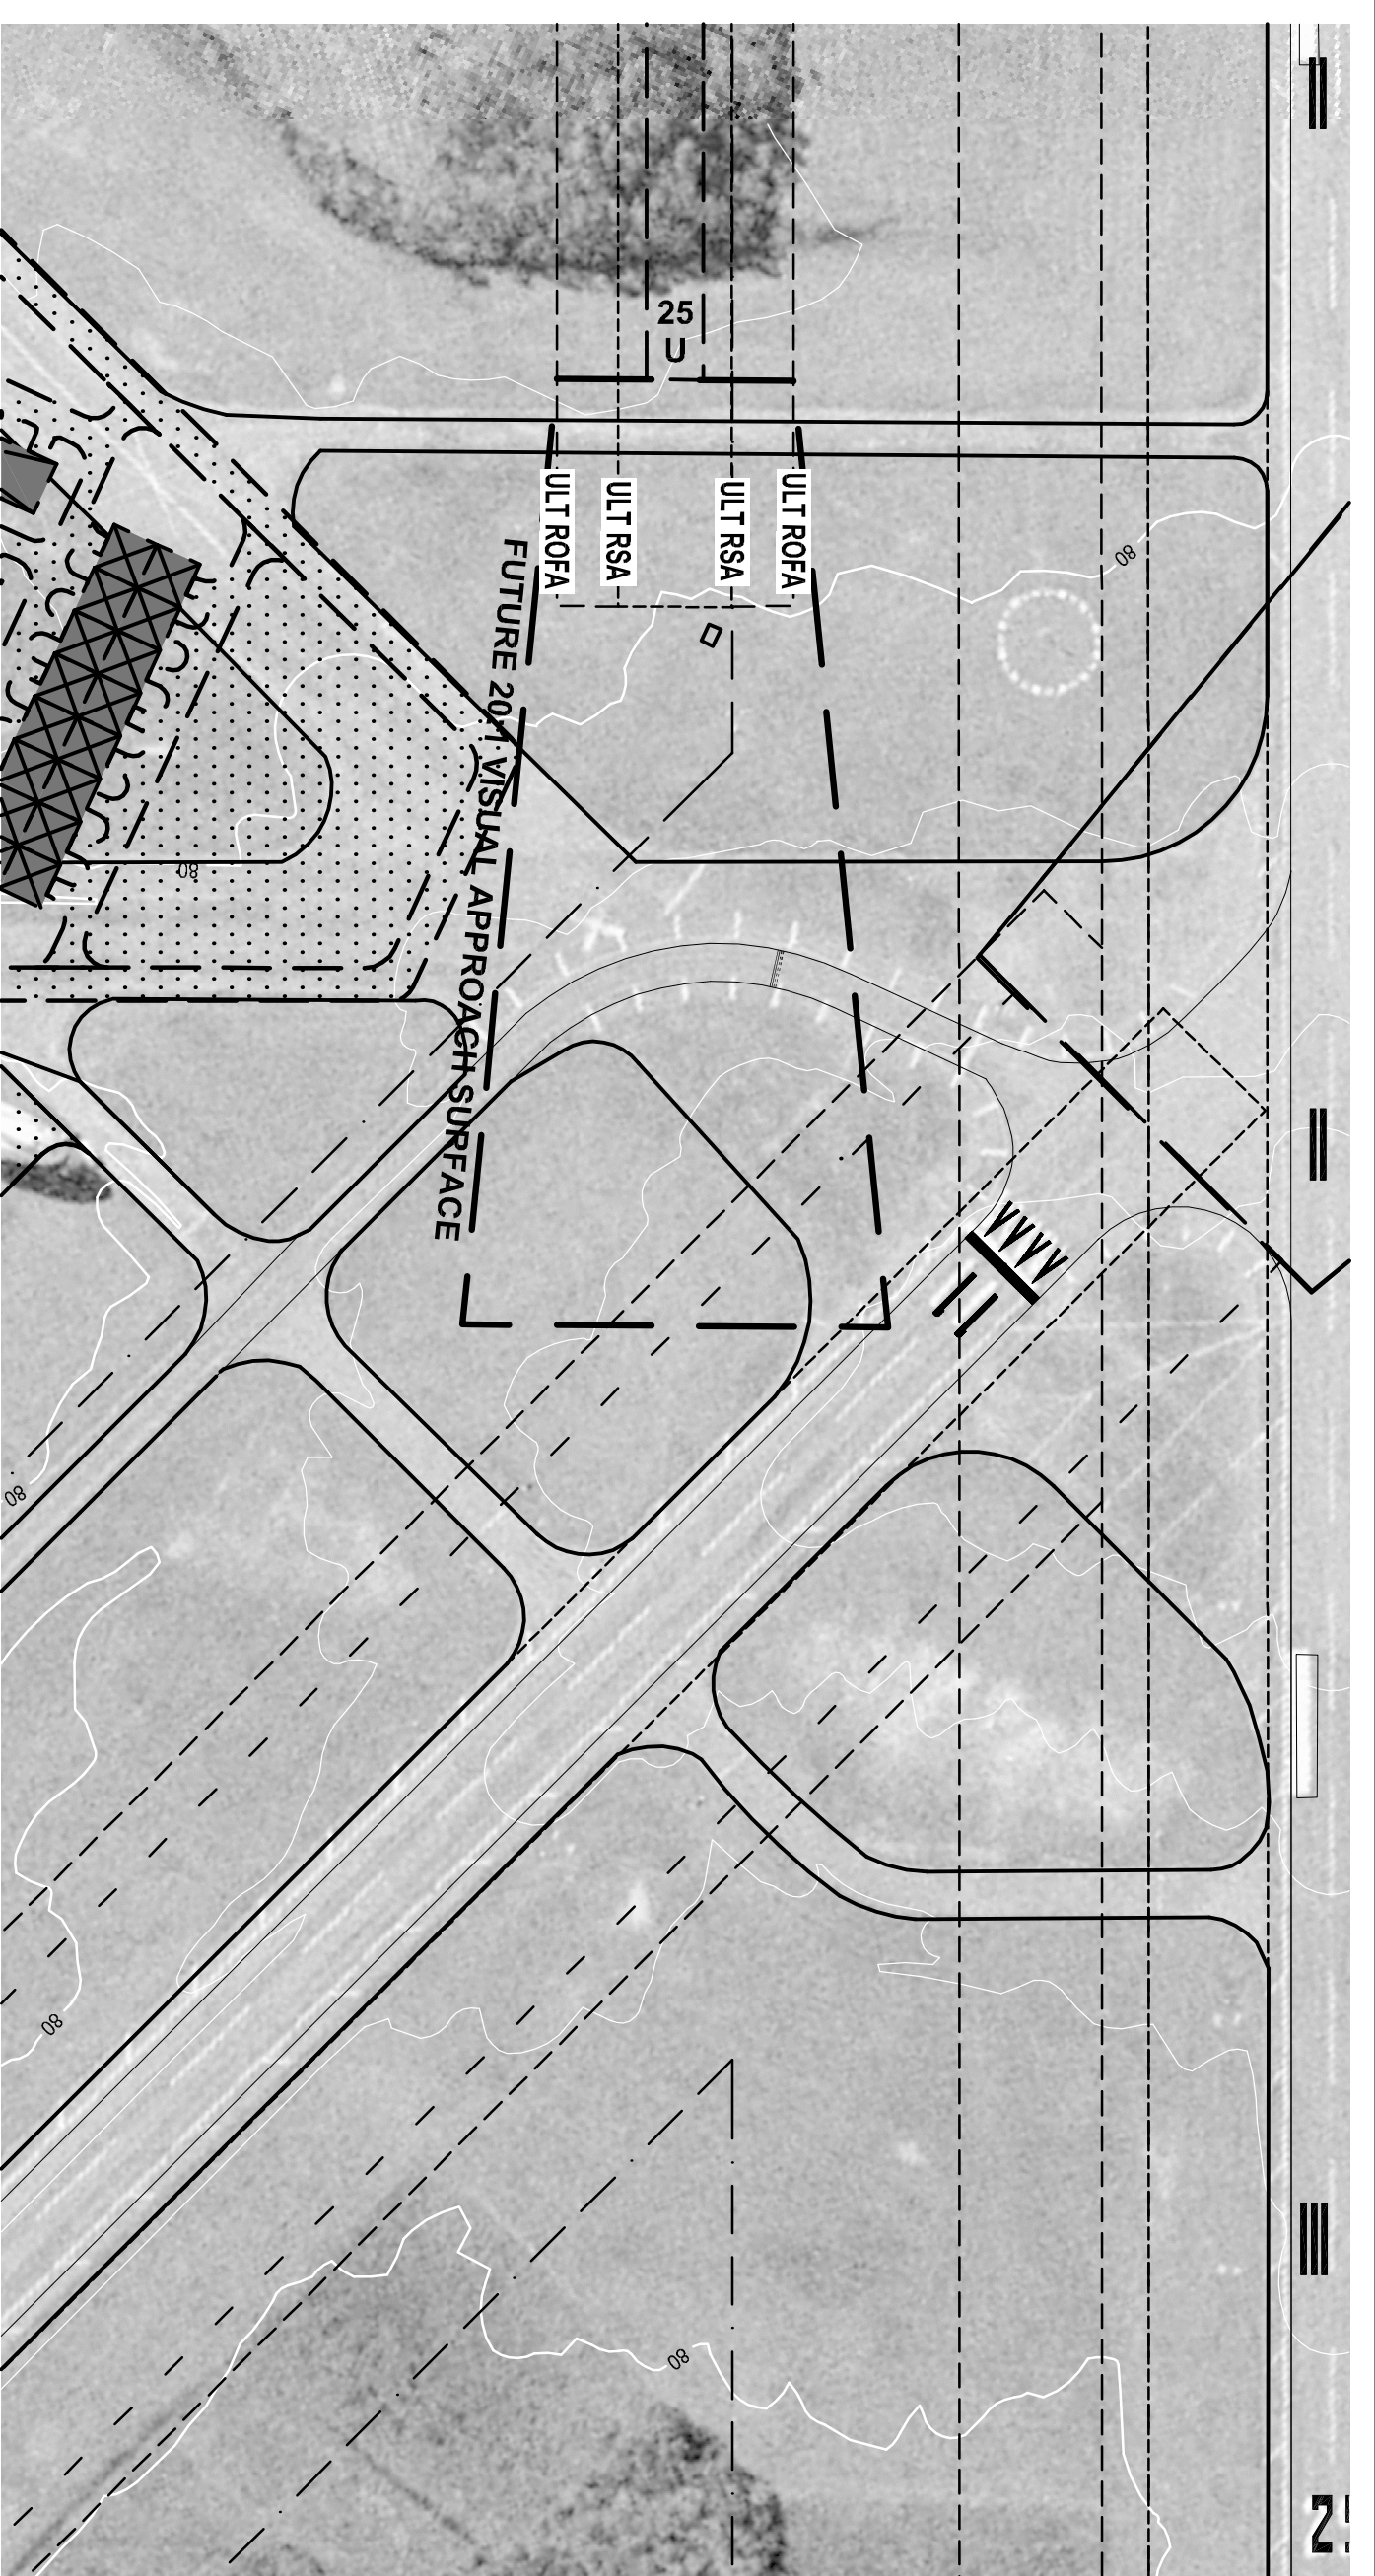



PLAN VIEW (TURF RUNWAY 25)

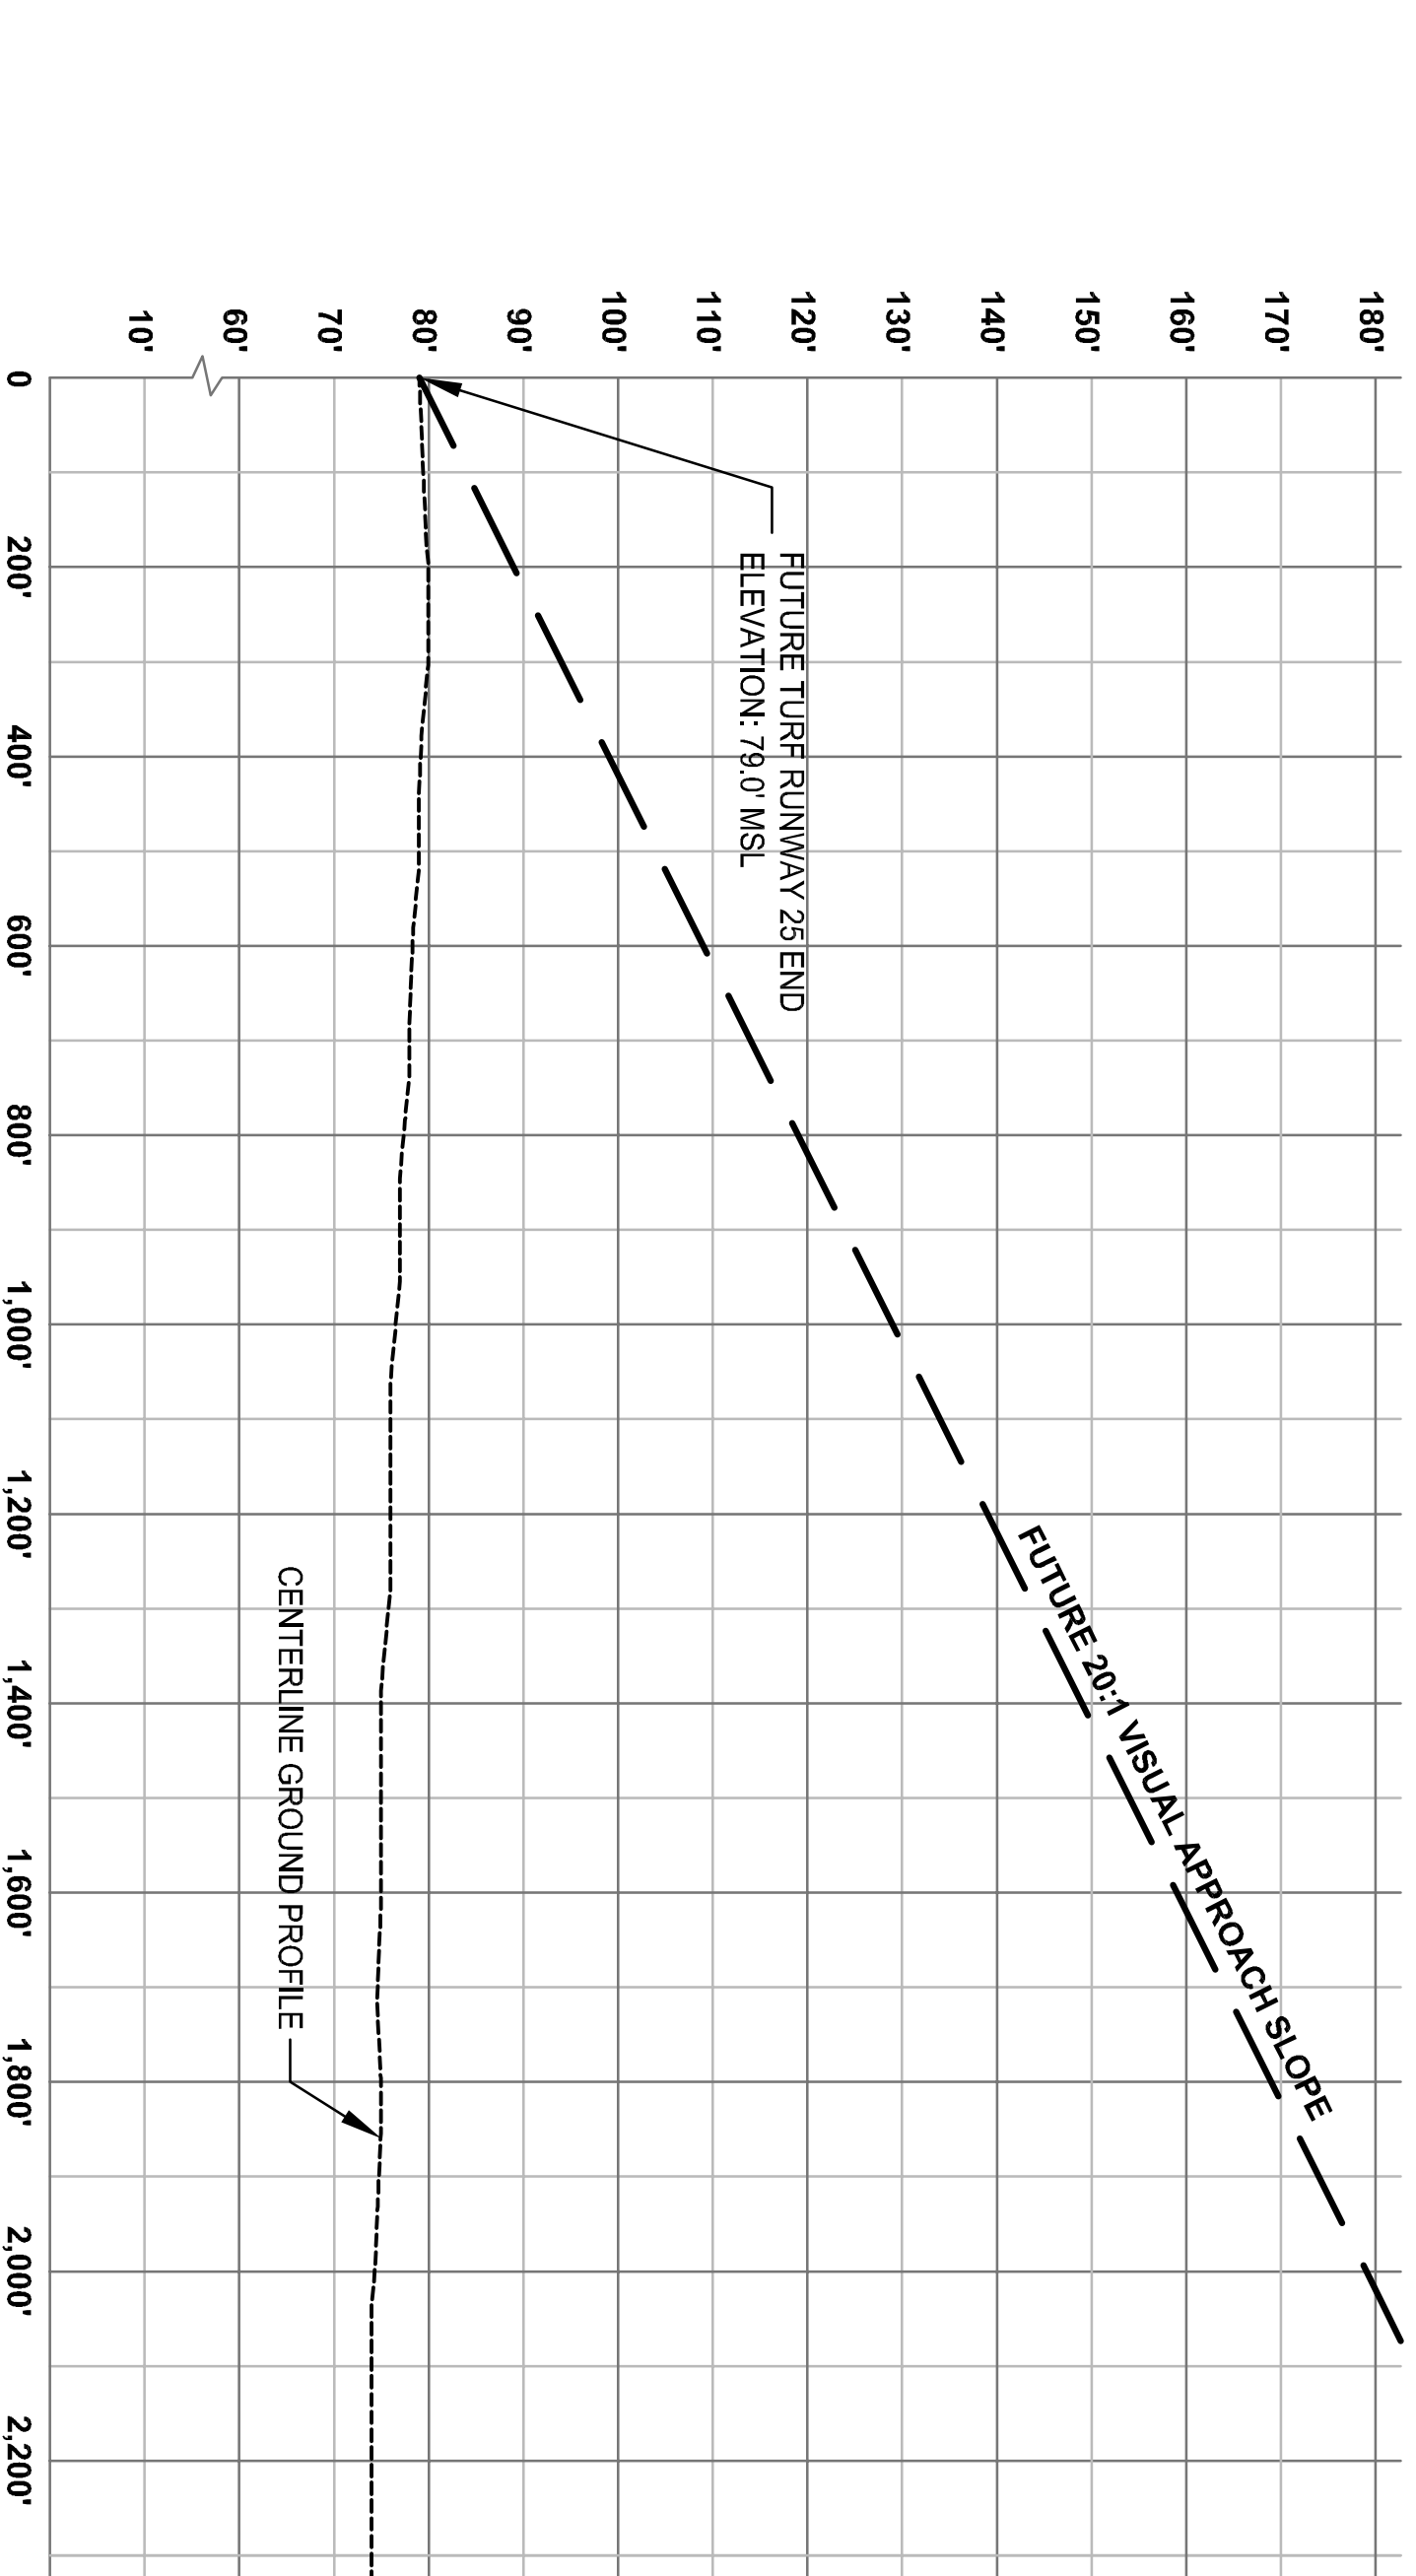

PROFILE VIEW (TURF RUNWAY 25)


#	TYPE	OBSTRUCTION ELEVATION	FUTURE ALLOWABLE PART 77 ELEV.	FUTURE PART 77 PENETRATION	DISPOSITION
25	TREE	133.0	81.4	52.6	TRM / REMOVE

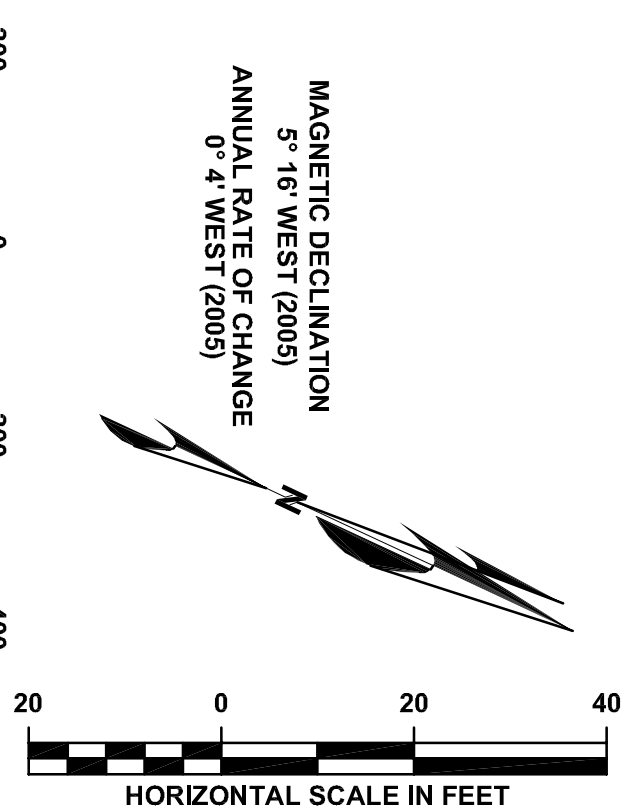

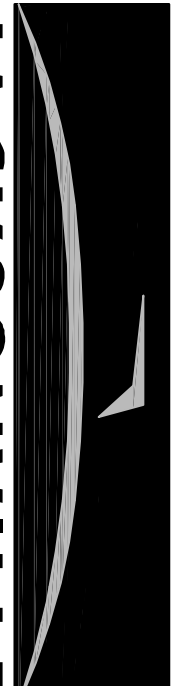

JACKSONVILLE AVIATION AUTHORITY

HERLONG AIRPORT
JACKSONVILLE, FLORIDA

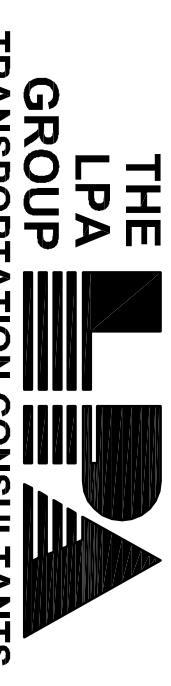

THE LPA GROUP TRANSPORTATION CONSULTANTS

ATLANTA, GA · BAYTON SQUARE, LA · CHARLESTON, SC
CHARLOTTE, NC · CHICAGO, IL · COLUMBIA, SC
GREENSBORO, NC · JACKSONVILLE, FL · KNOXVILLE, TN
MOBILE, AL · ORLANDO, FL · RALEIGH, NC · RICHMOND, VA
SASASOTA, FL · TALLAHASSEE, FL · TAMPA, FL · WEST PALM BEACH, FL

Designer: TGM
 TGM
 Technician: TGM
 Checked by: TF
 Project Number: PLE02022

- NOTES**
- ELEVATIONS SHOWN ARE REFERENCED TO THE NAD83 AND DISPLAYED IN FEET ABOVE MEAN SEA LEVEL (AMSL). HEIGHT ABOVE THE SLOPE AS INDICATED IN TABLES ARE DISPLAYED IN FEET AS CALCULATED ABOVE THE THRESHOLD HEIGHT AND ARE ONLY APPROXIMATE.
 - HORIZONTAL COORDINATES ARE IN NAD83.
 - OBSTACLE LOCATIONS AND THEIR RESPECTIVE ELEVATIONS WERE OBTAINED FROM A SURVEY PERFORMED BY L.D. BRADLEY AND SURVEYORS, DATED FEBRUARY 23, 2006.
 - BRL SHOWN IS FOR A TYPICAL 25 FOOT BUILDING.
 - ROAD ELEVATIONS ARE ADJUSTED 15' UPWARD TO ACCOMMODATE MOBILE OBJECTS THAT WOULD NORMALLY TRAVERSE THE ROAD.

No.	Description	Date	By

Project Name: **MASTER PLAN UPDATE**

Drawing Name: **INNER PORTION OF THE TURF RUNWAY 7/25U APPROACH SURFACE DRAWING**

Autocad Drawing Reference: **F04 A.L.P. Project Number:**

Scale: **HORIZONTAL: 1" = 200'**
VERTICAL: 1" = 20'

Date: **MARCH 2008**

Division: **PLANNING**

Drawing Number: **5**