


**CURRENT & FUTURE DNL NOISE CONTOURS**

- CURRENT 60 DNL NOISE CONTOUR
- - - FUTURE 60 DNL NOISE CONTOUR
- CURRENT 65 DNL NOISE CONTOUR
- - - FUTURE 65 DNL NOISE CONTOUR
- CURRENT 70 DNL NOISE CONTOUR
- - - FUTURE 70 DNL NOISE CONTOUR

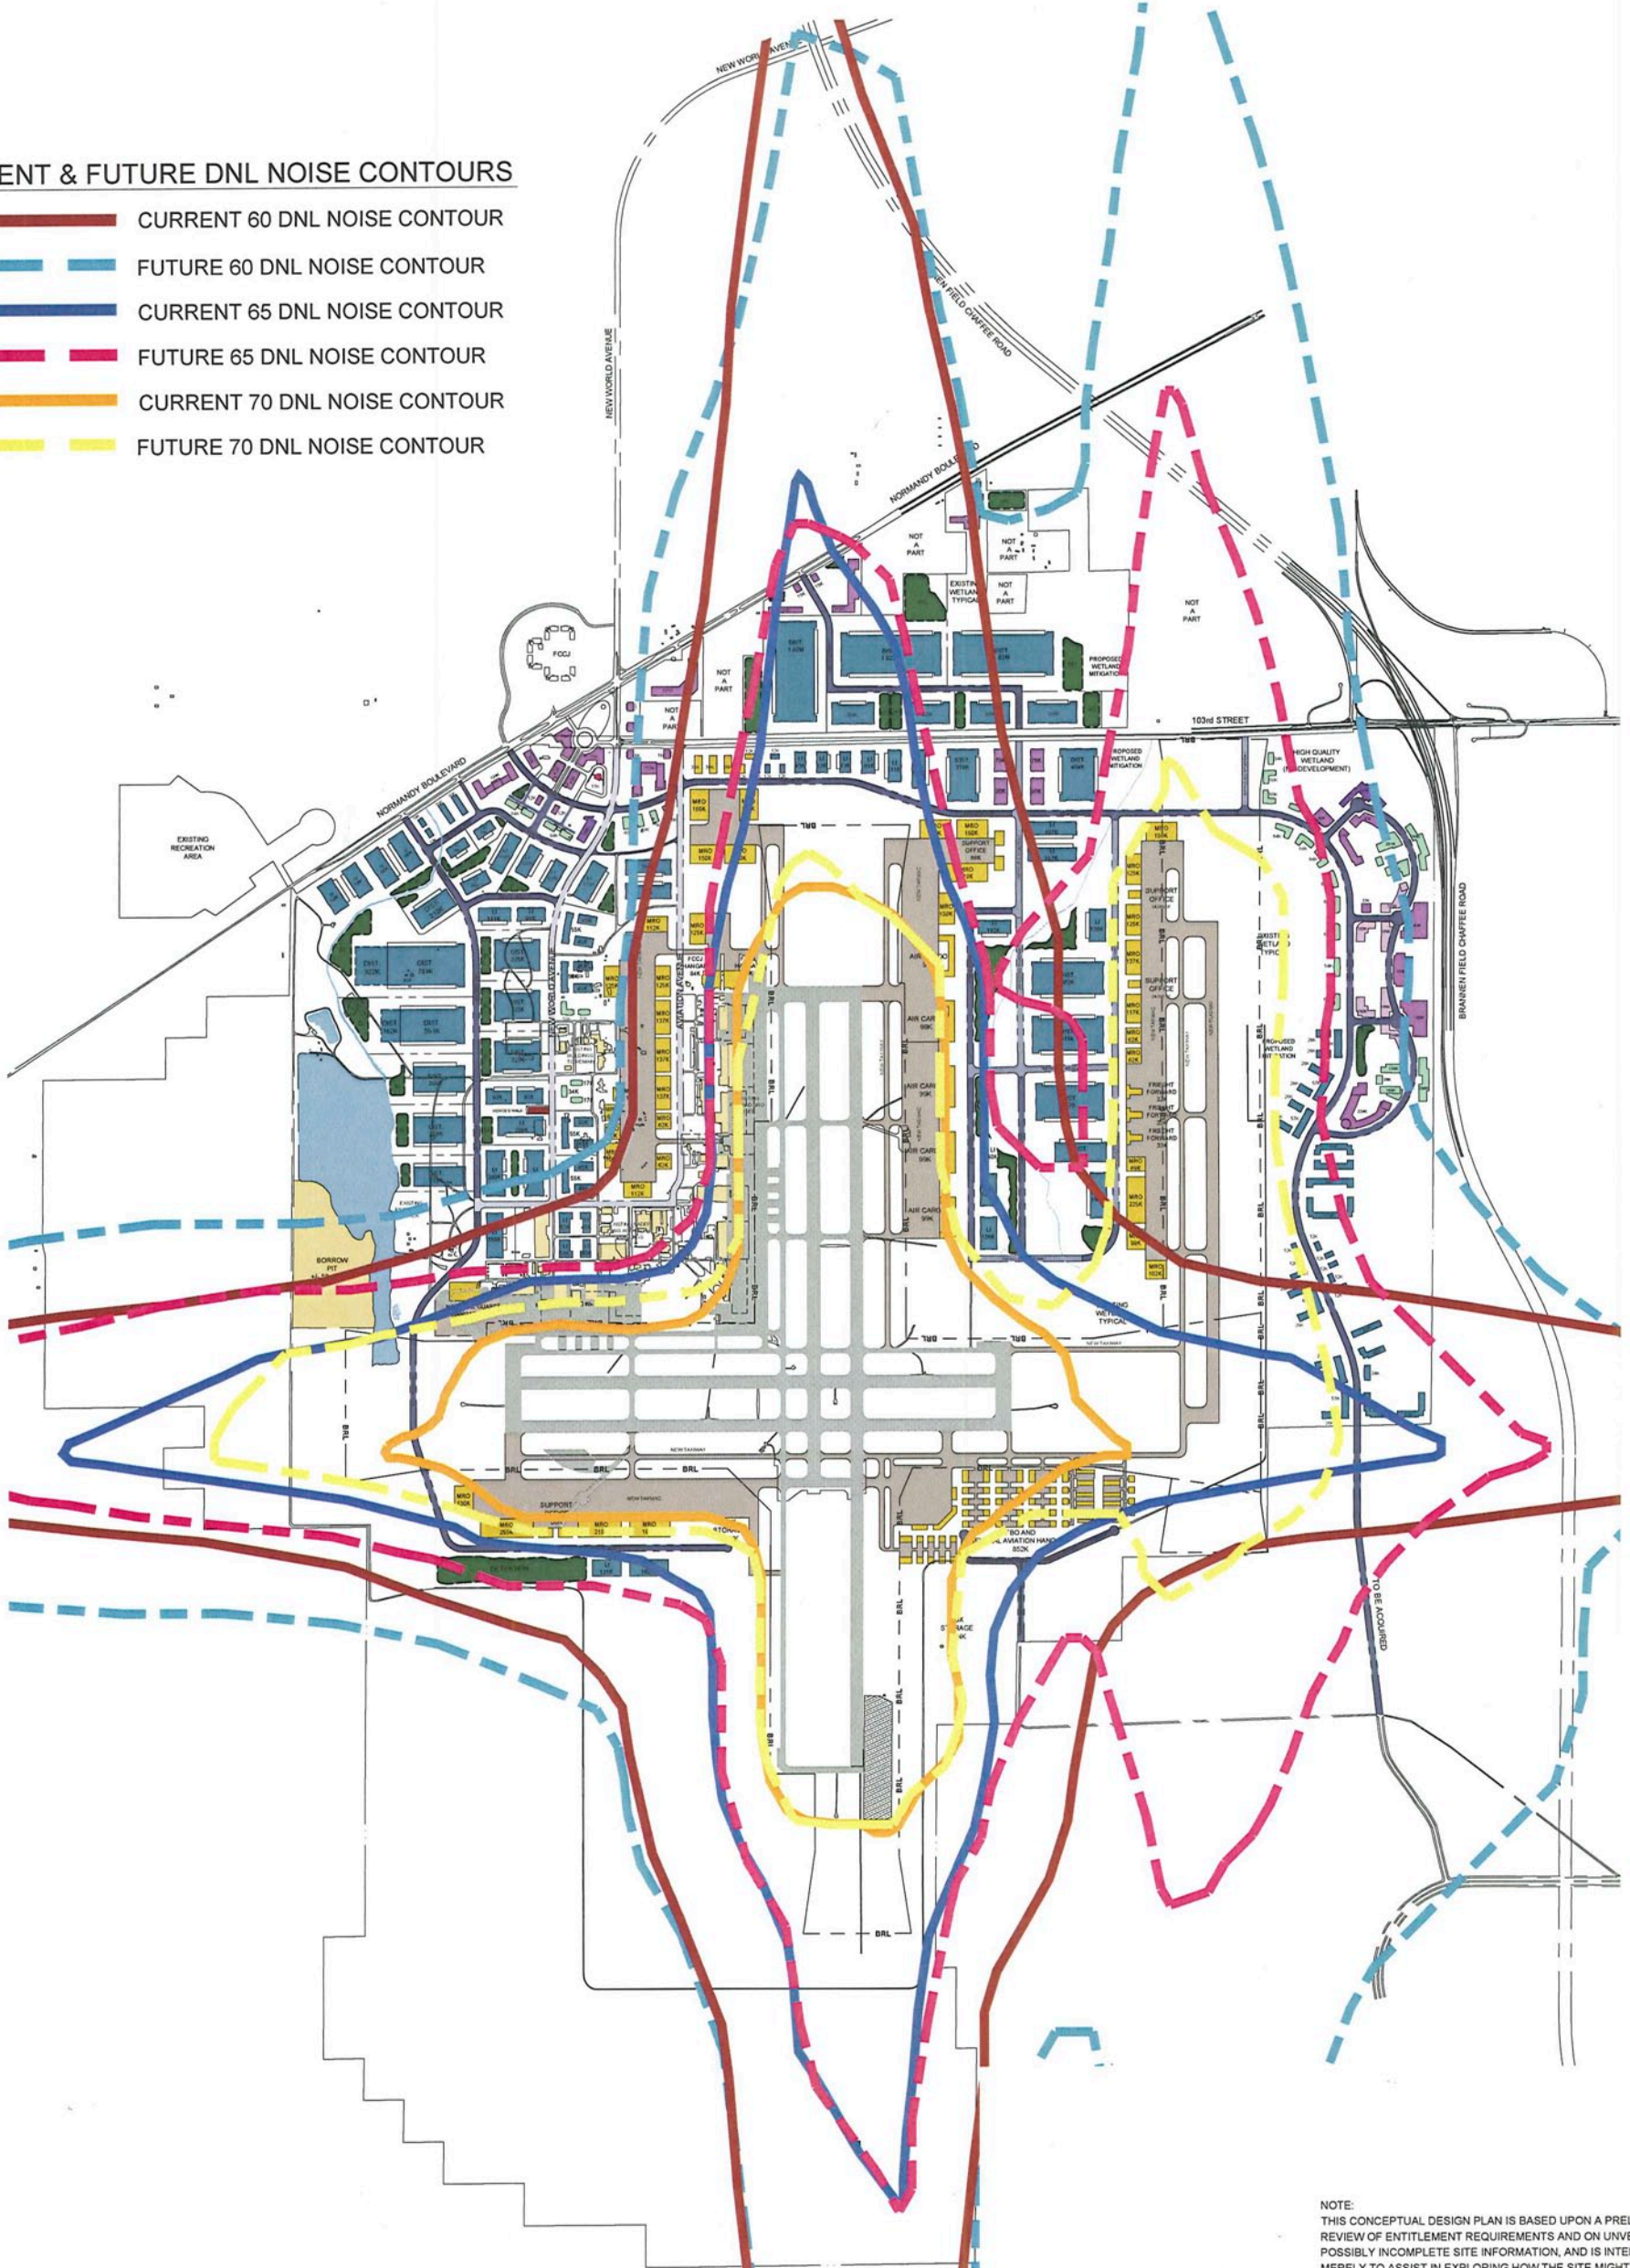

NOTE:  
THIS CONCEPTUAL DESIGN PLAN IS BASED UPON A PRELIMINARY REVIEW OF ENTITLEMENT REQUIREMENTS AND ON UNVERIFIED AND POSSIBLY INCOMPLETE SITE INFORMATION, AND IS INTENDED MERELY TO ASSIST IN EXPLORING HOW THE SITE MIGHT BE DEVELOPED.

**COLOR LEGEND**

BUILDING COLORS								LANDSCAPE				PAVEMENT						
EXISTING AVIATION	AVIATION NEW	INDUSTRIAL	OFFICE	RETAIL	HOTEL	MIXED USE RESIDENTIAL	EXISTING RESIDENTIAL	TRANSIT	WETLANDS	RETENTION	LAKE/CREEK	BROWNFIELD	HEROES WALK	EXISTING RUNWAY & TARMAC	NEW RUNWAY & TARMAC	EXISTING ROADWAY	IMPROVED ROADWAY	NEW ROADWAY



CHI07-0052-00 NORTH