

Designer:	
TGM	
Technician:	
TGM	
Checked by:	
TF	
Project Number:	PL502022

- NOTES**
- ALL ELEVATIONS ARE BASED ON NAVD88, ABOVE MEAN SEA LEVEL (AMSL).
 - OBSTRUCTIONS TAKEN FROM: DIGITAL OBSTACLE FILE (DOF) DATED MARCH 12, 2006.
 - BASE MAP TAKEN FROM THE U.S.G.S. 7.5 MINUTE SERIES QUADS.
 - SEE INNER PORTION OF THE APPROACH SURFACE PLAN VIEW DETAILS FOR CLOSE-IN OBSTRUCTIONS.
 - HEIGHT RESTRICTION ZONING IS REGULATED ACCORDING TO THE STATUTES CONTAINED IN CHAPTER 666 PART 10 OF THE CITY OF JACKSONVILLE ZONING CODE TITLED "REGULATIONS RELATED TO AIRPORTS AND LANDS ADJACENT TO".

REVISIONS	
No.	Description

Project Name: **MASTER PLAN UPDATE**

Drawing Name: **AIRPORT AIRSPACE DRAWING (4 of 5)**


FAA A.L.P. Project Number: **005020833**

Antecedent Drawing Reference: **005020832**

Date: **MARCH 2008**

Division: **PLANNING**

Scale: **HORZ.: 1" = 2,000'**
VERT.: 1" = 200'

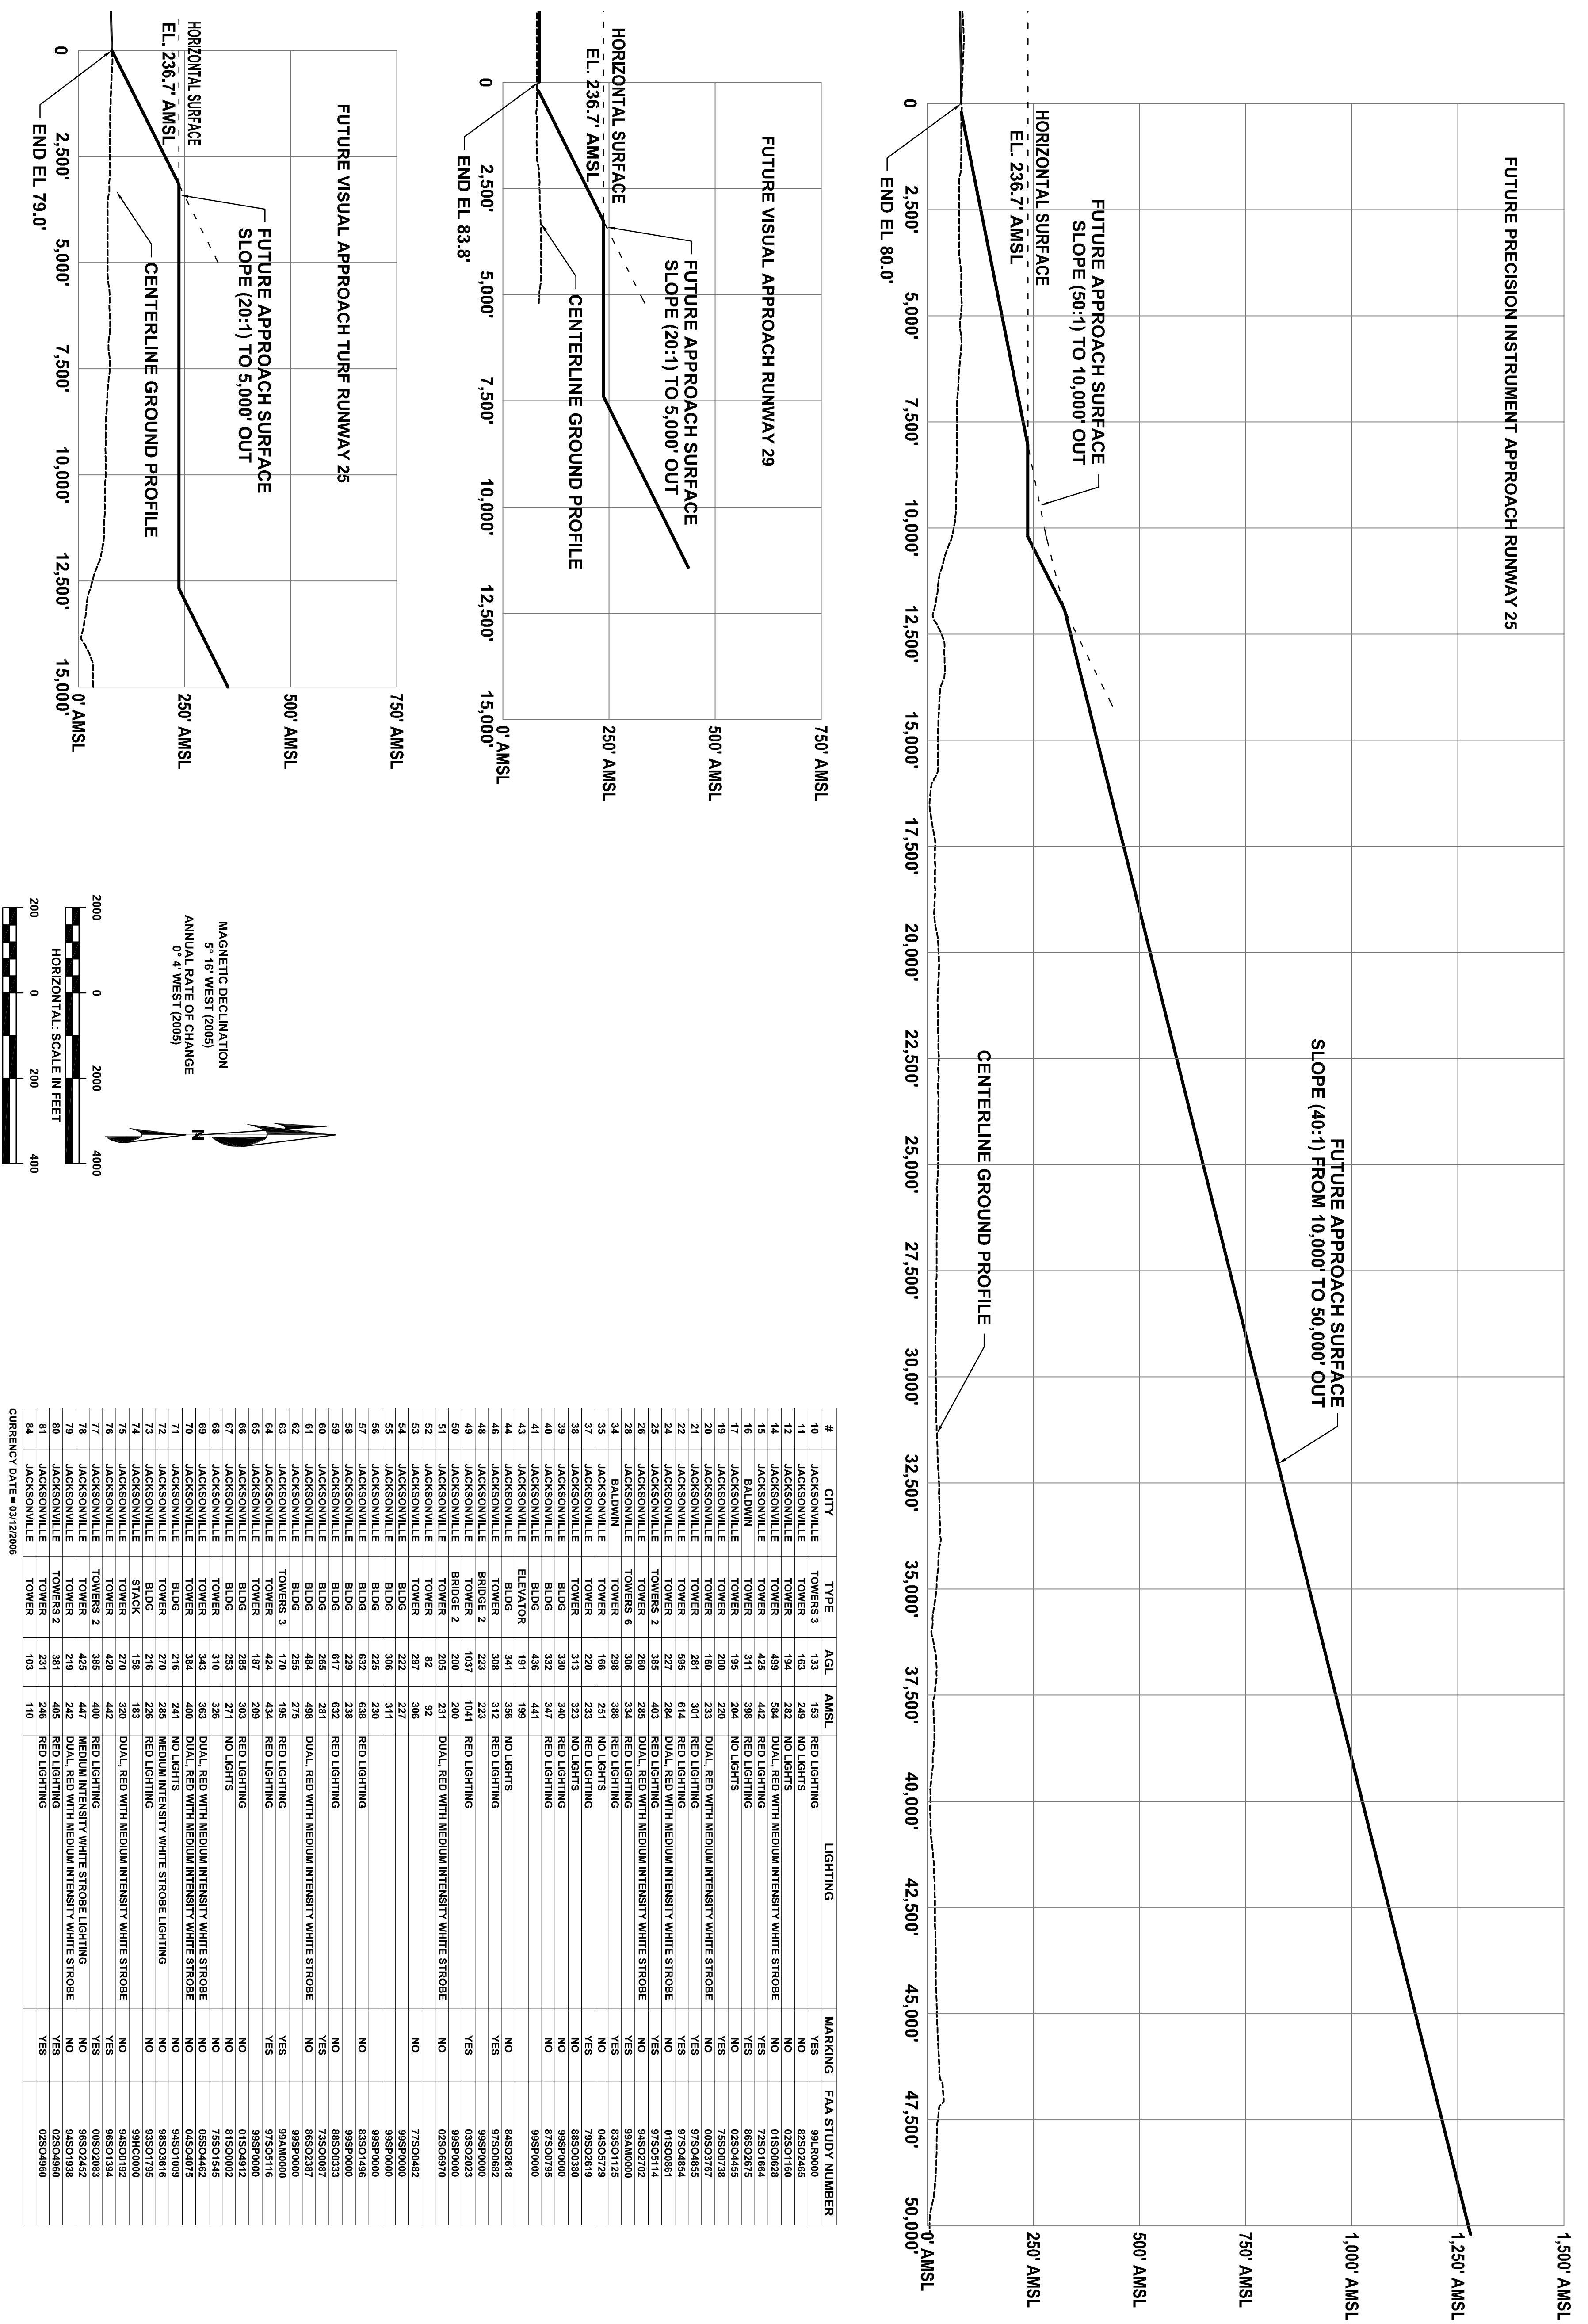

#	CITY	TYPE	AGL	AMSL	LIGHTING	MARKING	FAA STUDY NUMBER

