

JACKSONVILLE AVIATION AUTHORITY

HERLONG AIRPORT

JACKSONVILLE, FLORIDA

THE LPA GROUP
LPA GROUP
TRANSPORTATION CONSULTANTS

ATLANTA, GA · BOSTON, MA · CHARLESTON, SC
 CHARLOTTE, NC · CHICAGO, IL · COLUMBIA, SC
 GREENSBORO, NC · JACKSONVILLE, FL · KNOXVILLE, TN
 MOBILE, AL · ORLANDO, FL · RALEIGH, NC · RICHMOND, VA
 SASASOTA, FL · TALLAHASSEE, FL · TAMPA, FL · WEST PALM BEACH, FL

Designer:
 TGM
 Technician:
 TGM
 Checked by:
 TF
 Project Number:
 PL502022

NOTES

SCALE IN FEET

0 500 1,000 1,500

MAGNETIC DECLINATION
 5° 17' WEST (2008)
 ANNUAL RATE OF CHANGE
 04' WEST

REVISIONS

No.	Description	Date	By


Project Name:
MASTER PLAN UPDATE

Drawing Name:
AIRPORT PROPERTY MAP

FAA AIP Project Number:

Autocad Drawing Reference:
 Date: MARCH 2008
 Scale: 1" = 500'

Division: PLANNING
 Drawing Number: 12

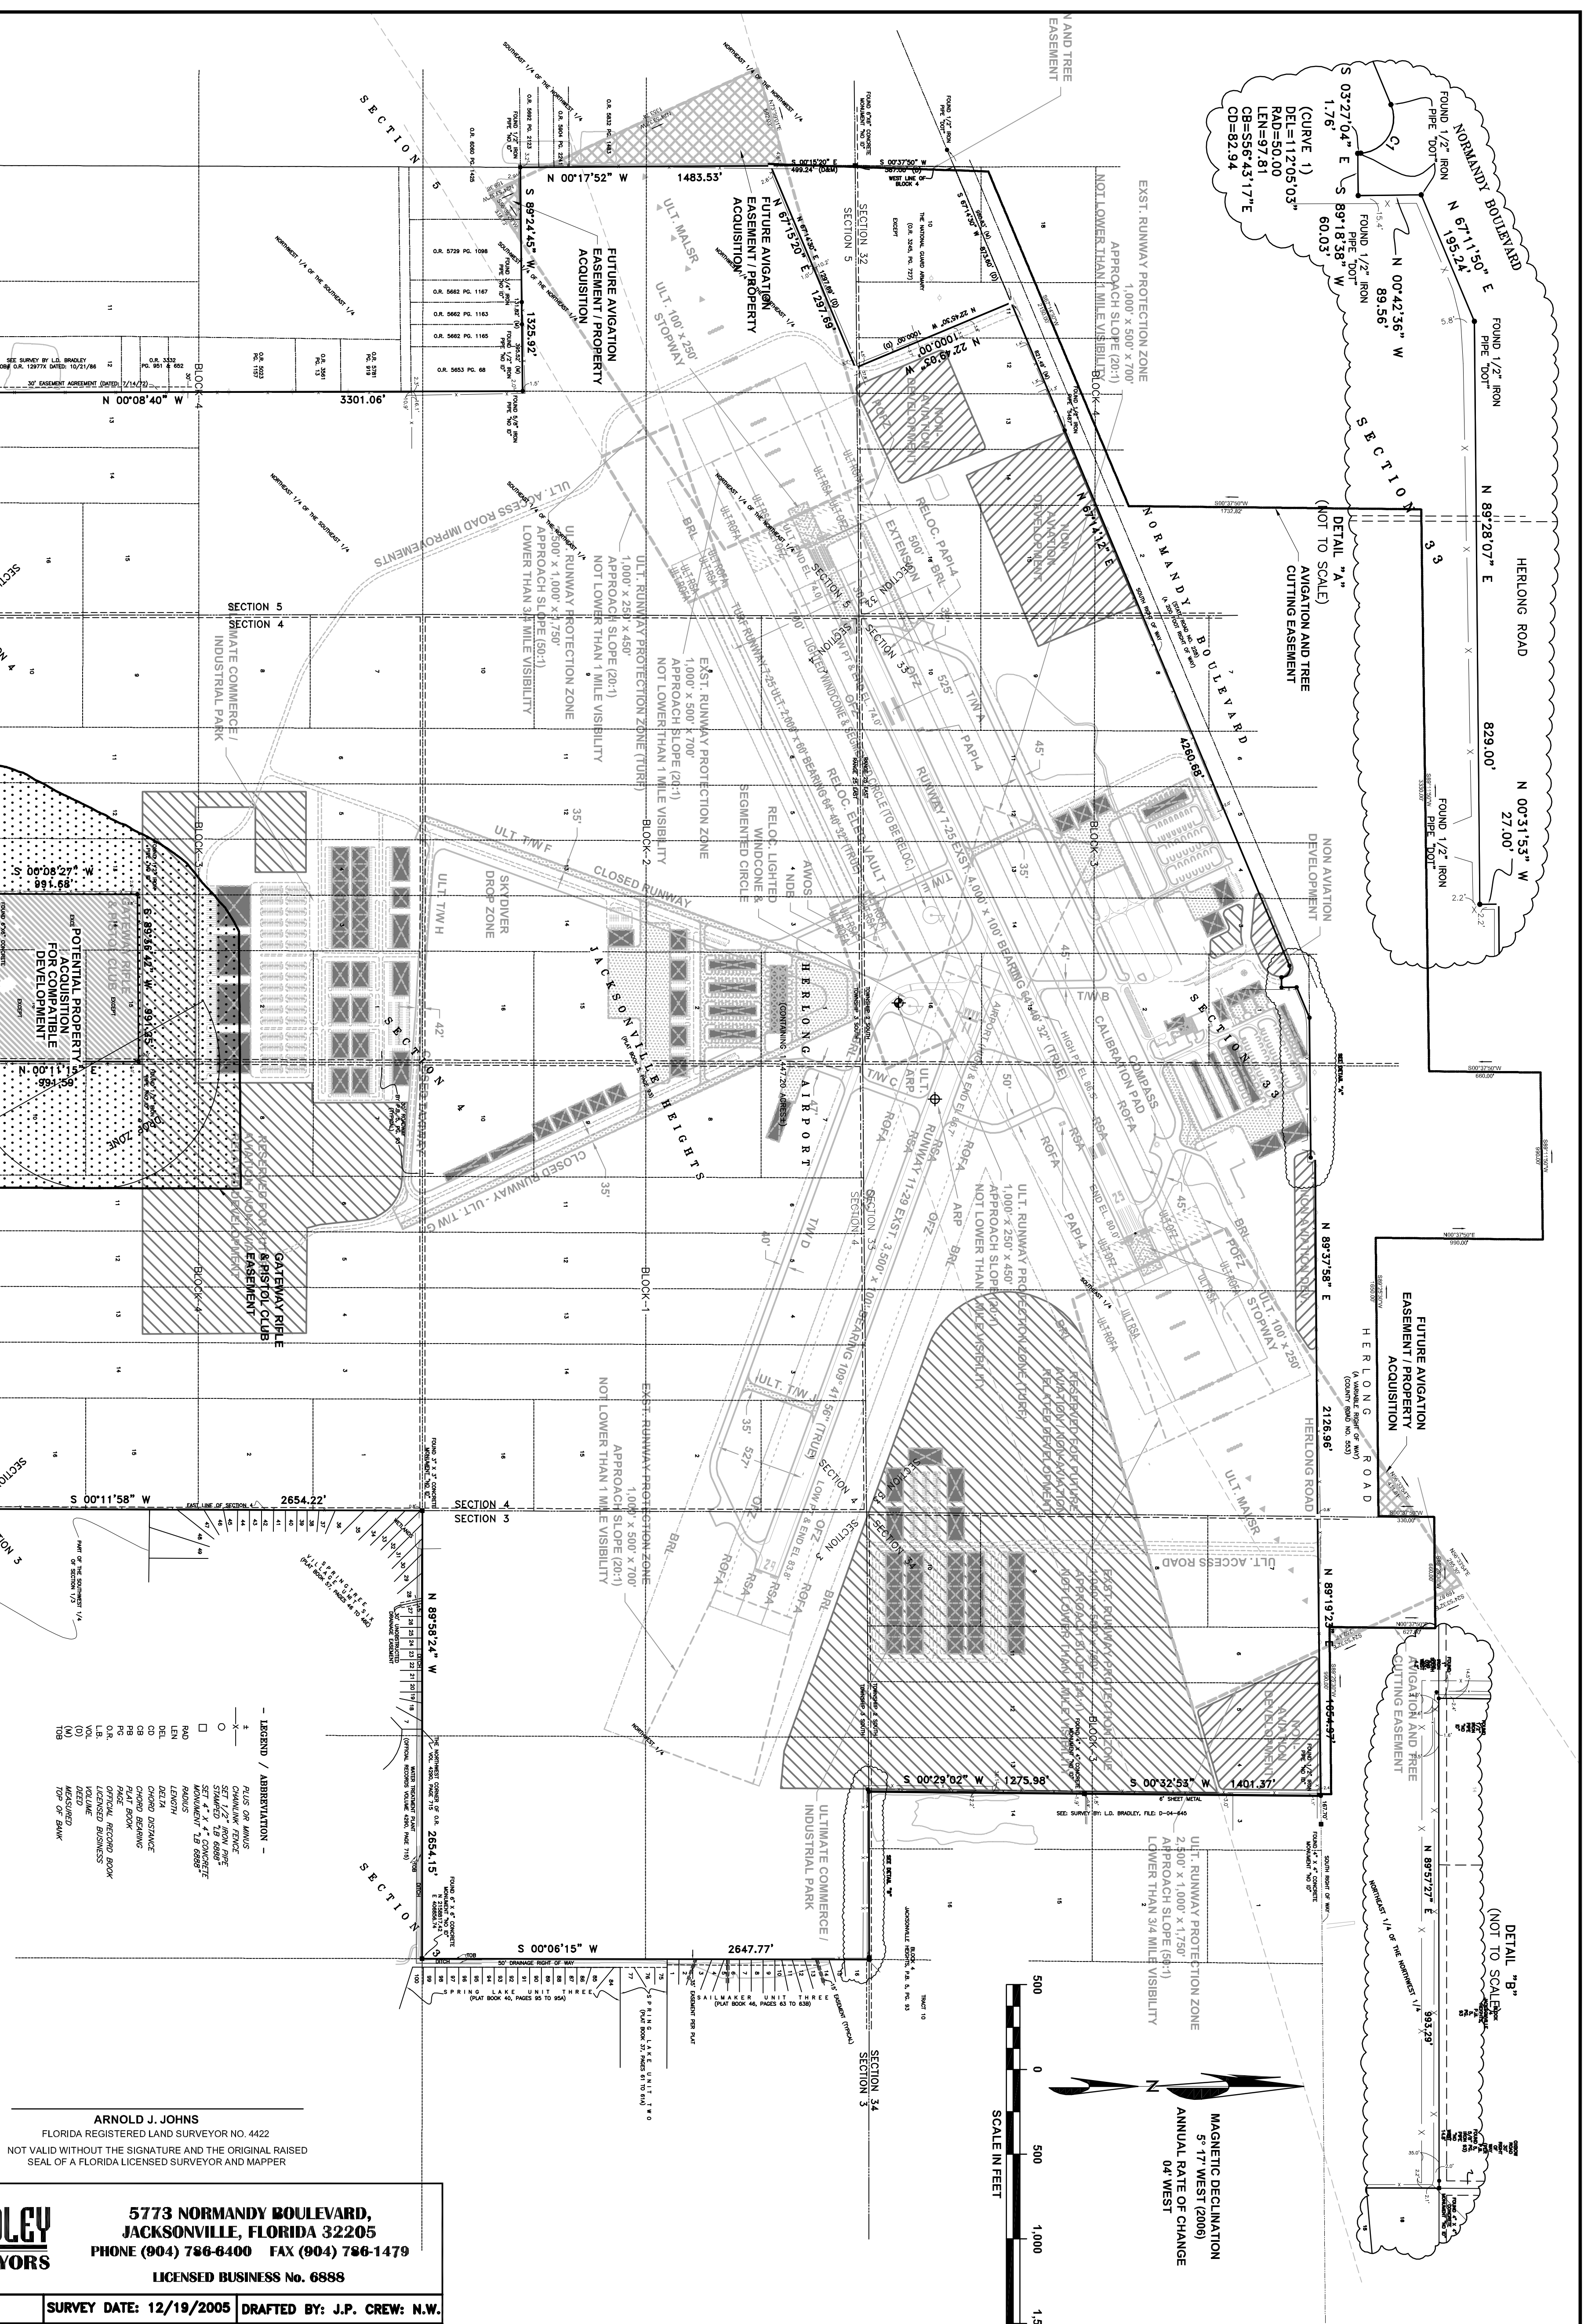

ARNOLD J. JOHNS
 FLORIDA REGISTERED LAND SURVEYOR NO. 4422
 NOT VALID WITHOUT THE SIGNATURE AND THE ORIGINAL RAISED SEAL OF A FLORIDA LICENSED SURVEYOR AND MAPPER

LD BRADLEY
LAND SURVEYORS

5773 NORMANDY BOULEVARD,
 JACKSONVILLE, FLORIDA 32205
 PHONE (904) 786-6400 FAX (904) 786-1479
 LICENSED BUSINESS No. 6888

W.O. NO.: 05-530 SURVEY DATE: 12/19/2005 DRAFTED BY: J.P. CREW: N.W.
 CHECKED BY: J.L.M. CAD FILE: 05530.DWG FB 632 PG 10

W.O. NO.: D-05-530

SHEET 2 OF 2
 NOT VALID WITHOUT ALL SHEETS